


GENERAL NOTES
 Whilst every care has been taken to ensure accuracy, no responsibility will be accepted for any errors contained in this drawing and it should not be relied upon for ordering of any materials.
 All details and dimensions must be checked on-site before any building work or material ordering.
 This drawing is copyright the property of the Client. All dimensions to be checked on site before proceeding.
 Contractor to check and adjust dimensions of new work to suit existing conditions.
 Do not assume existing structure or details are plumb, square or level.
 Contractor must notify the Agent of any discrepancies before proceeding.




FRONT ELEVATION

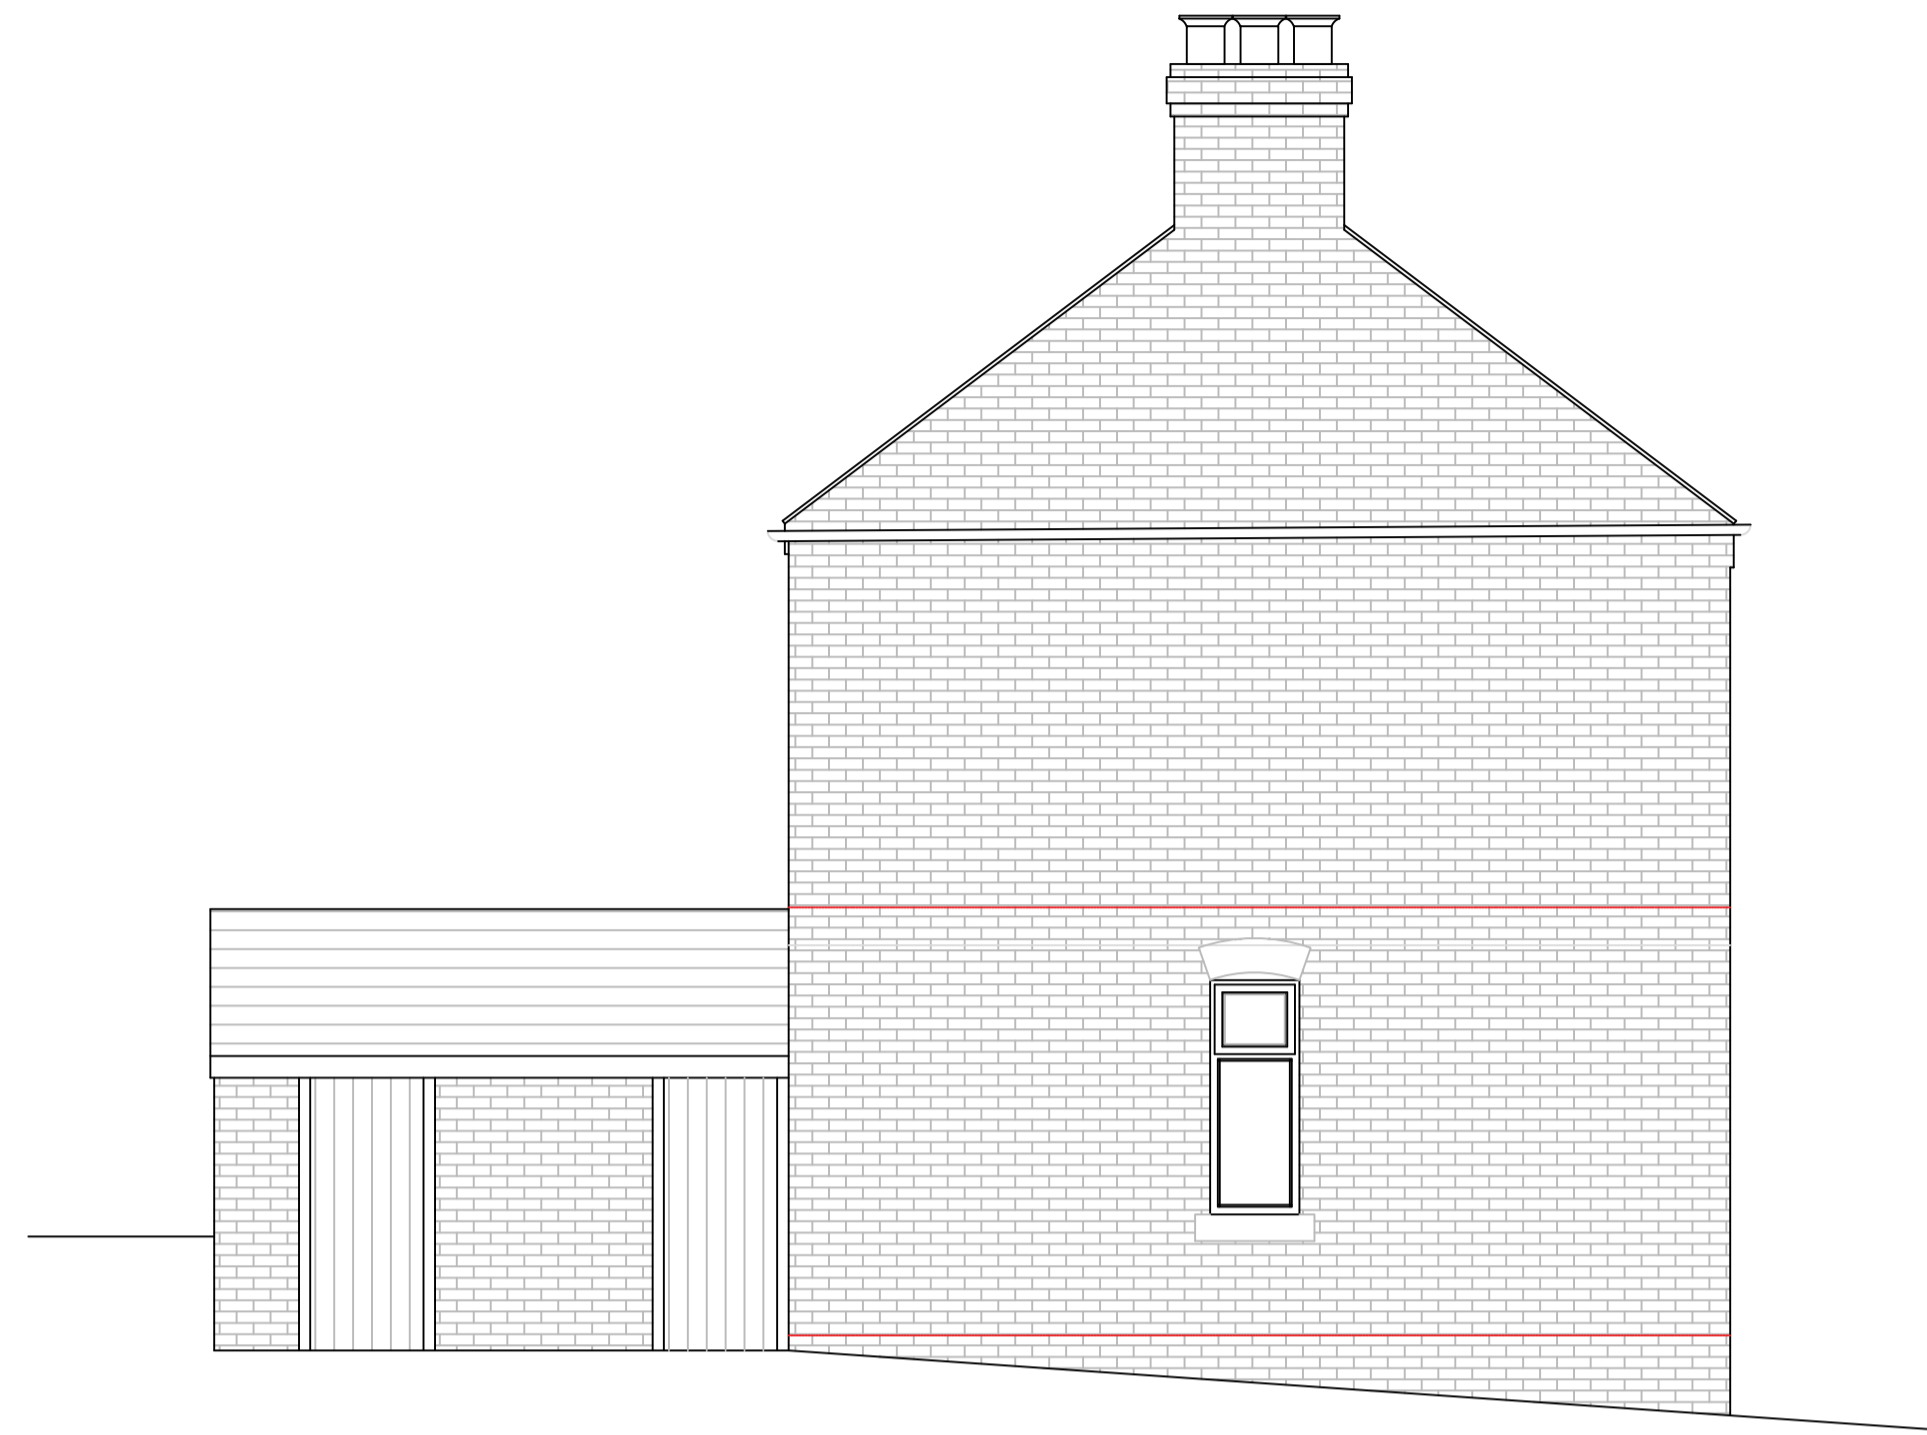


SIDE A ELEVATION



REAR ELEVATION

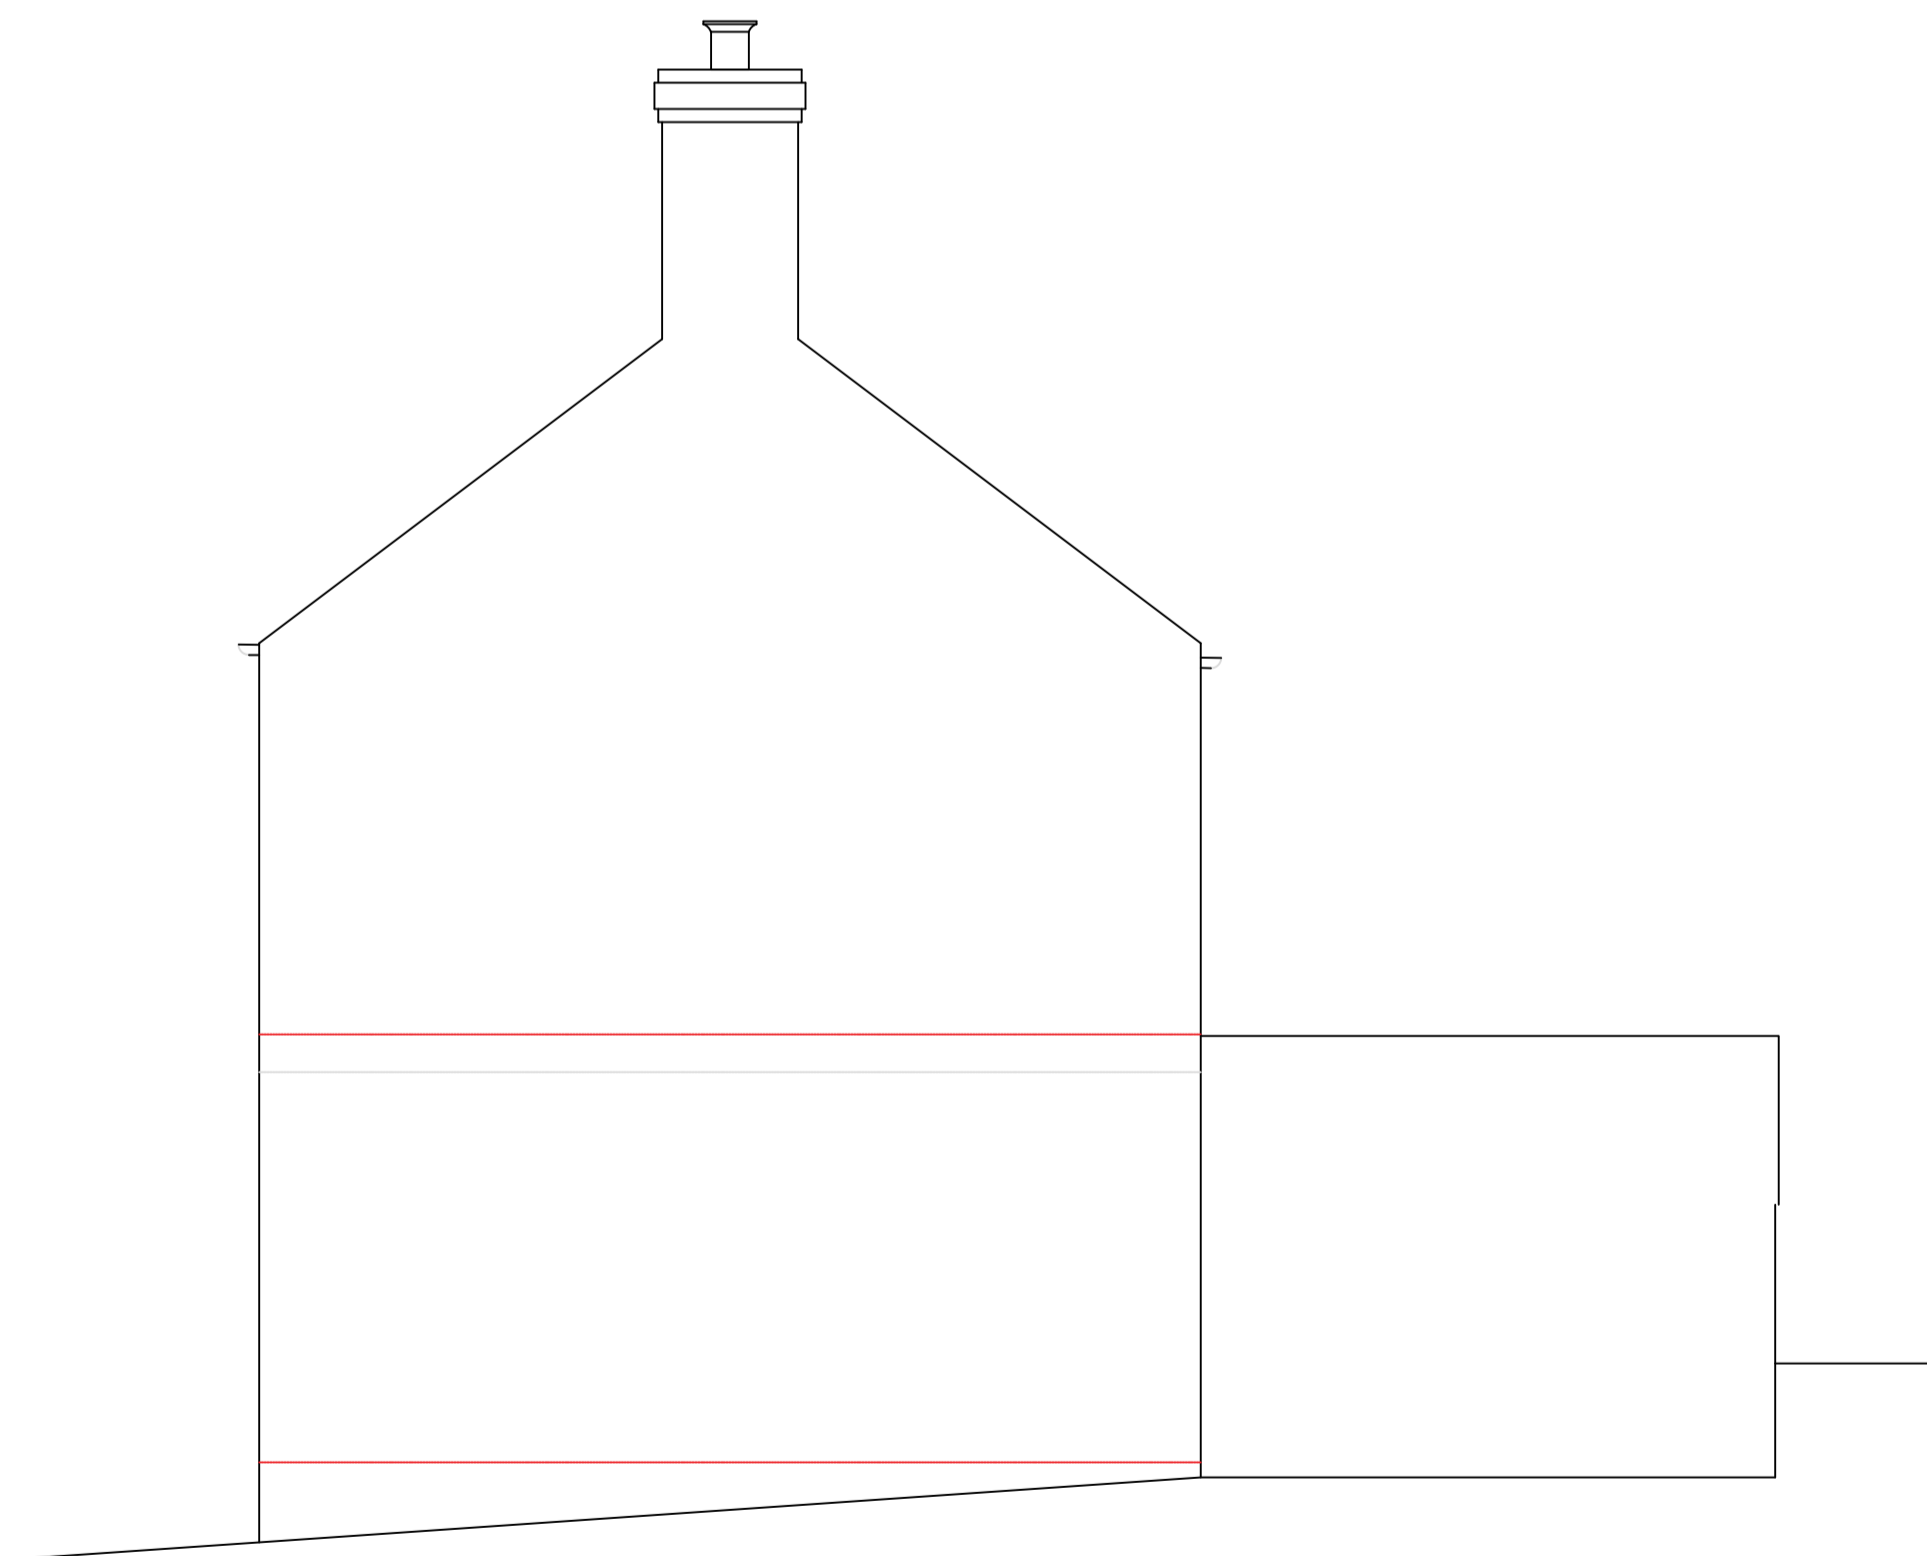

SIDE B ELEVATION

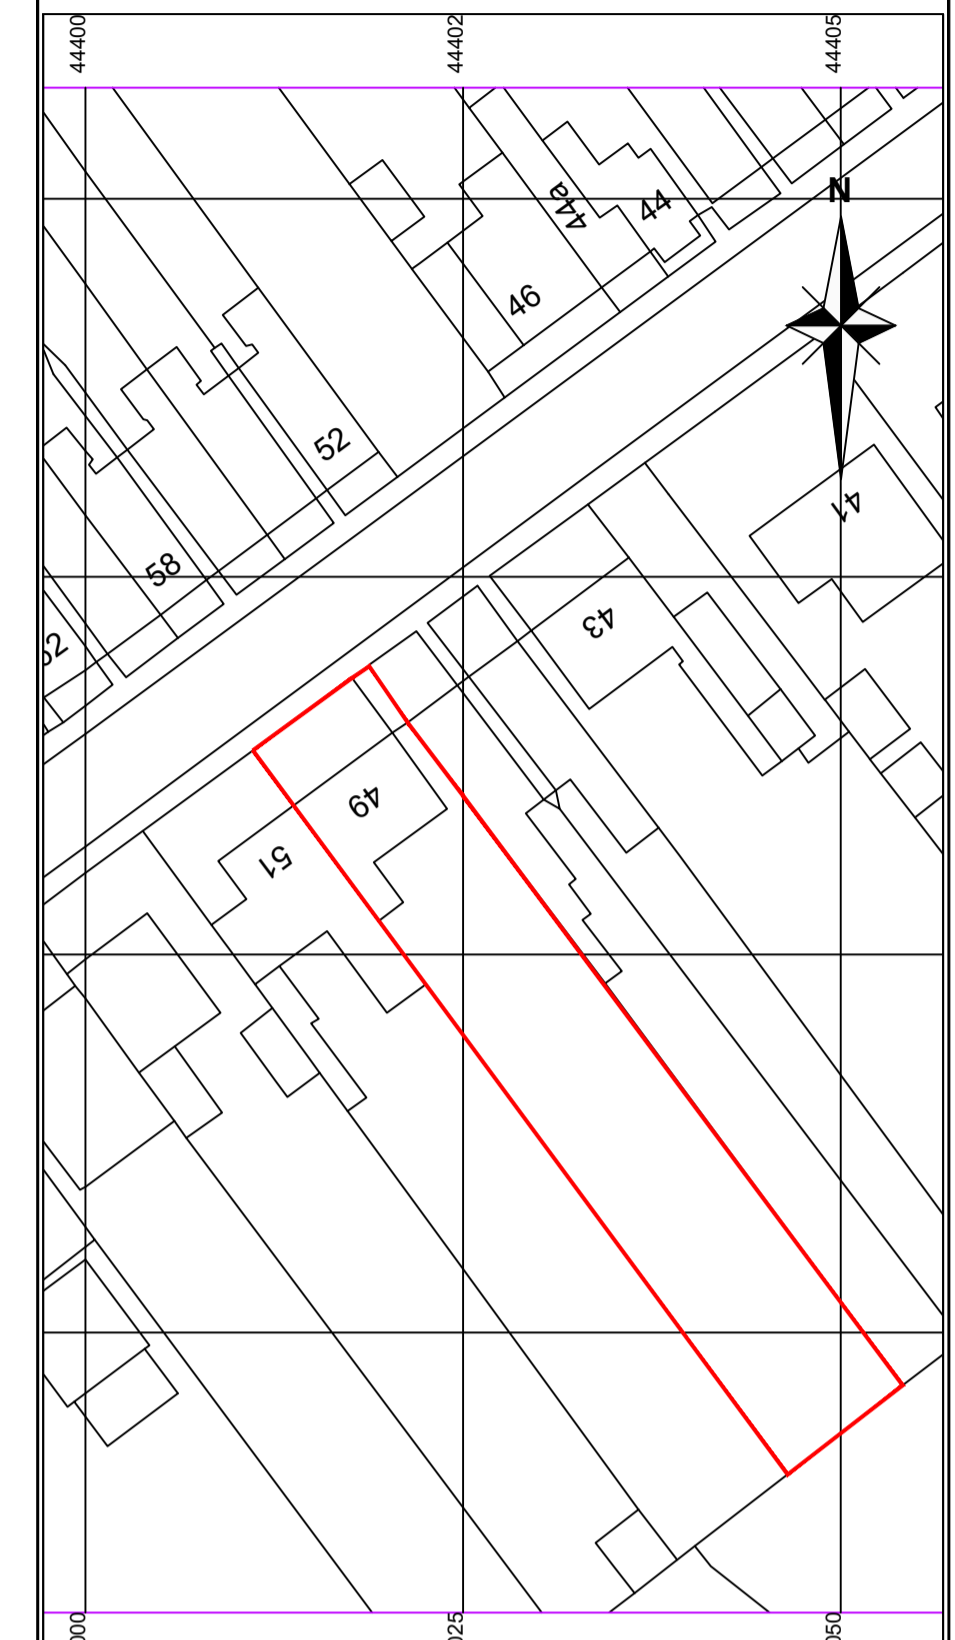

Block Plan
 Scale 1:500



Rev	By	Chk	App	Date	Description



**ST ARCHITECTURE
& DESIGN**
 ST Architecture and Design Ltd
 53 Howitt Street, Heanor,
 Derbyshire, DE75 7AU.
 Tel: 07973 520281
 Email: info@starchitecture.co.uk
 Web: www.starchitecture.co.uk

Project

Drawing

Existing General Arrangement
 Sheet 2

Drawn by ST Date: _____
 Designed by ST Date: _____
 Checked by _____ Date: _____
 Approved by _____ Date: _____

Drawing No. _____ Revision
 -

Drawing Scale: 1:50 Sheet size A1

DO NOT SCALE FROM DRAWING