

**GENERAL NOTES**  
 Whilst every care has been taken to ensure accuracy, no responsibility will be accepted for any errors contained in this drawing and it should not be relied upon for ordering of any materials.  
 All details and dimensions must be checked on-site before any building work or material ordering.  
 This drawing is copyright the property of the Client. All dimensions to be checked on site before proceeding.  
 Contractor to check and adjust dimensions of new work to suit existing conditions.  
 Do not assume existing structure or details are plumb, square or level.  
 Contractor must notify the Agent of any discrepancies before proceeding.




FRONT ELEVATION




SIDE A ELEVATION



REAR ELEVATION

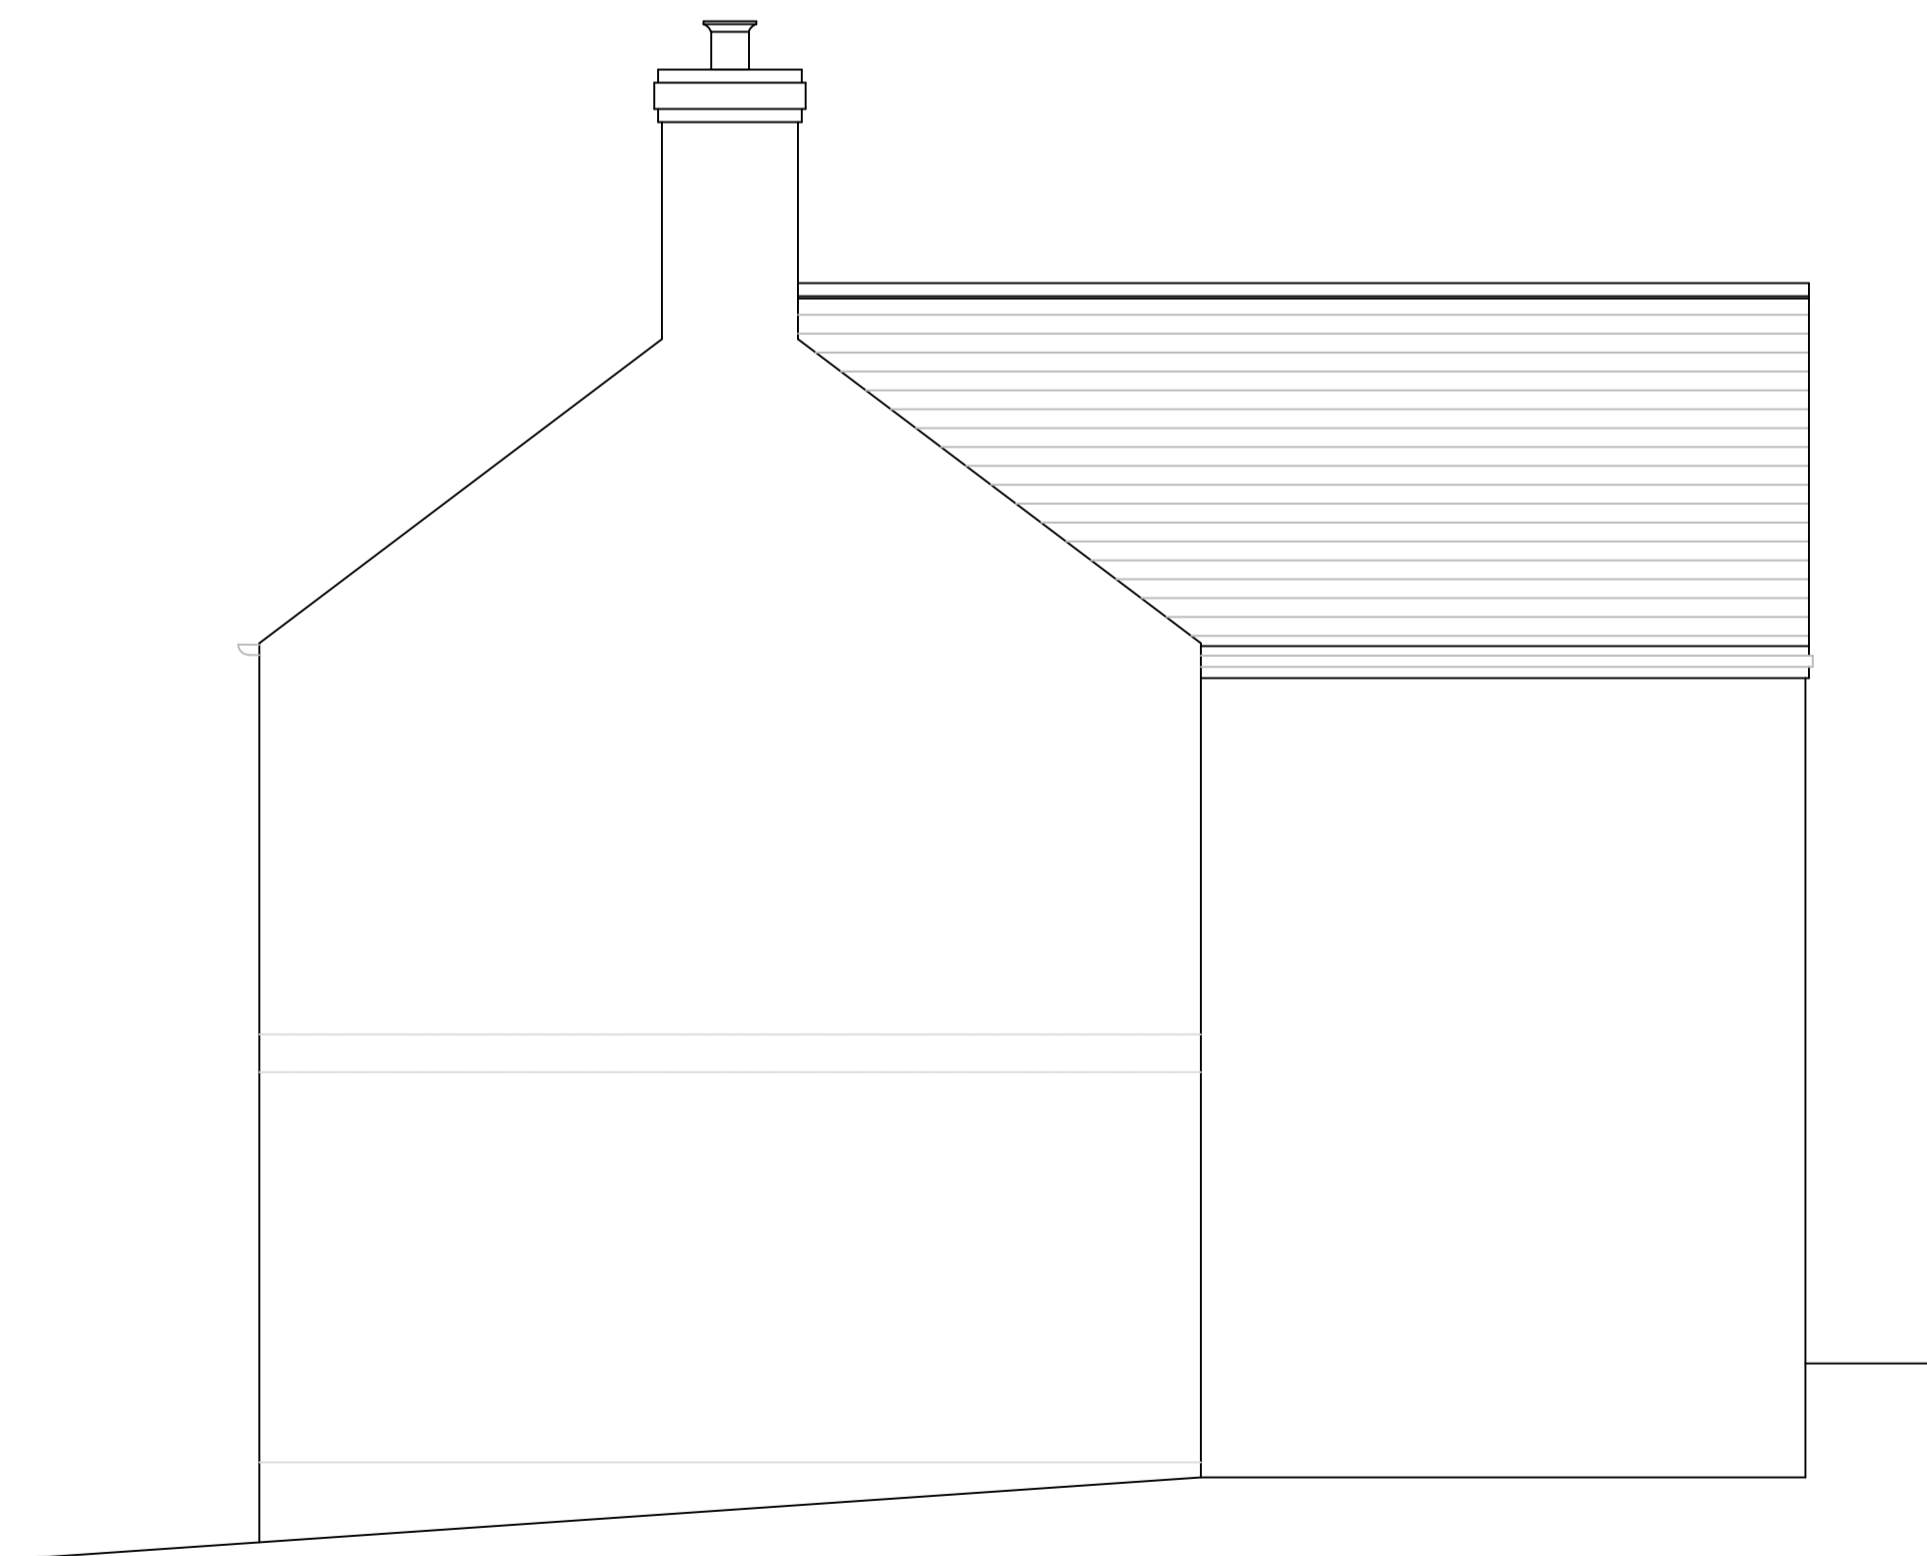

SIDE B ELEVATION

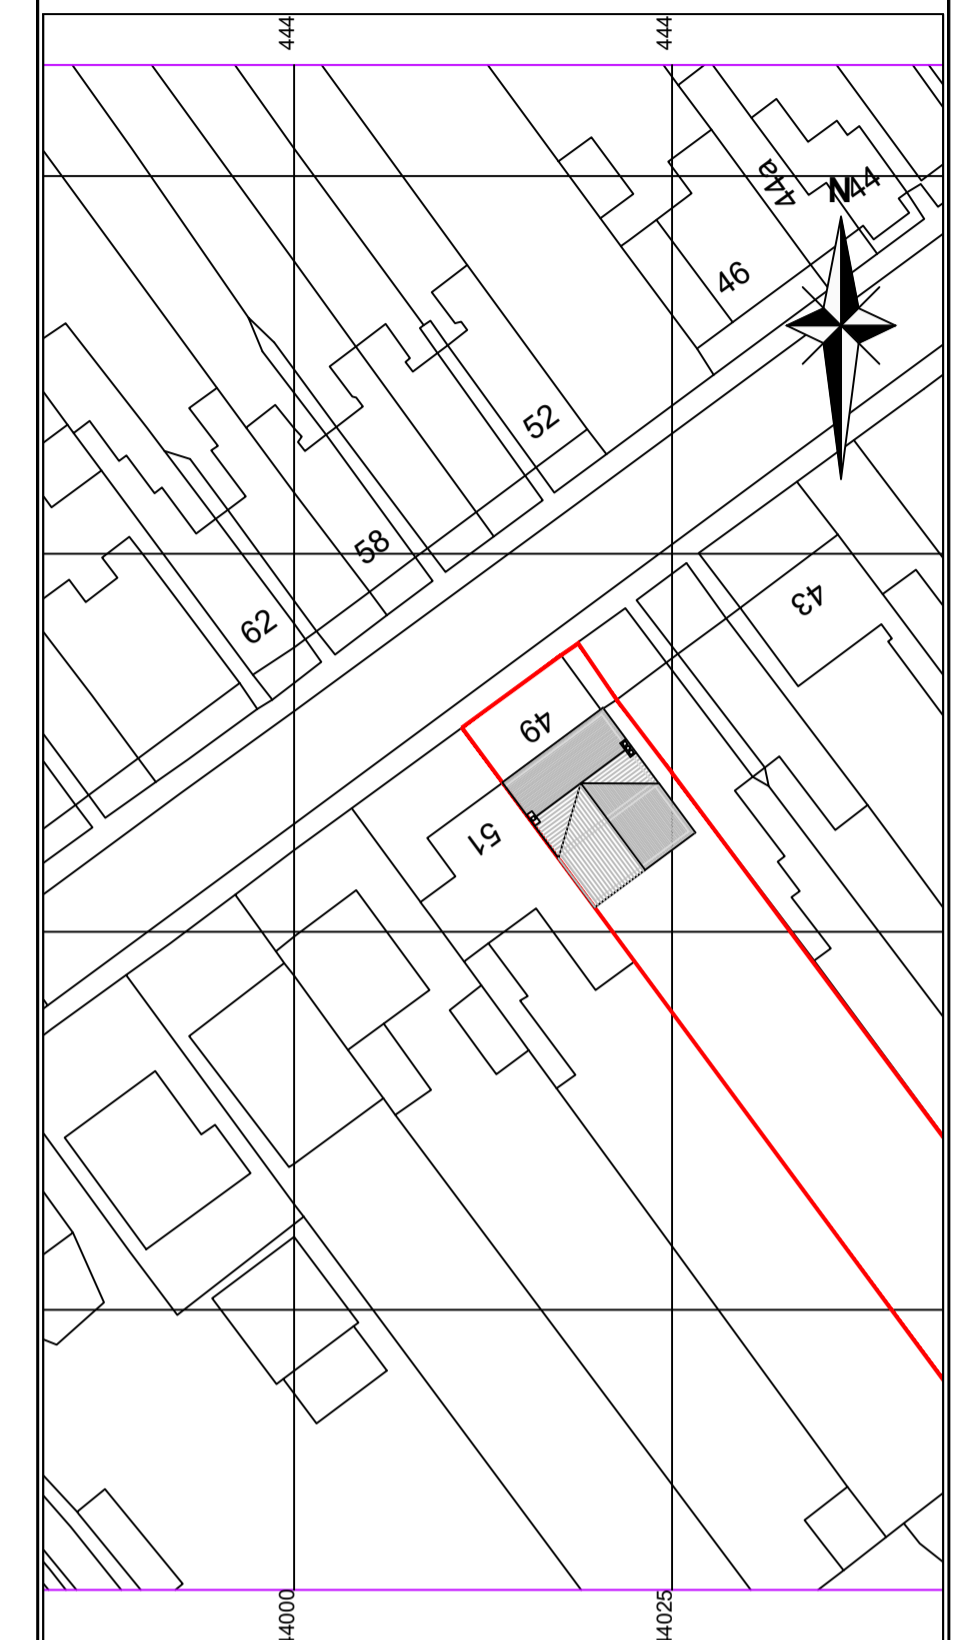

Block Plan  
 Scale 1:500



Rev	By	Chk	App	Date	Description



**ST ARCHITECTURE  
& DESIGN**  
 ST Architecture and Design Ltd  
 53 Howitt Street, Hasnor,  
 Derbyshire, DE75 7AU.  
 Tel: 07973 520281  
 Email: info@starchitecture.co.uk  
 Web: www.starchitecture.co.uk

Project

Drawing

**Proposed General Arrangement  
 Sheet 2**

Drawn by ST Date: \_\_\_\_\_  
 Designed by ST Date: \_\_\_\_\_  
 Checked by \_\_\_\_\_ Date: \_\_\_\_\_  
 Approved by \_\_\_\_\_ Date: \_\_\_\_\_

Drawing No. \_\_\_\_\_ Revision  
 -

Drawing Scale: 1:50 Sheet size A1

DO NOT SCALE FROM DRAWING