




**GENERAL NOTES**  
 Whilst every care has been taken to ensure accuracy, no responsibility will be accepted for any errors contained in this drawing and it should not be relied upon for ordering of any materials.  
 All details and dimensions must be checked on-site before any building work or material ordering.  
 This drawing is copyright the property of the Client. All dimensions to be checked on site before proceeding.  
 Contractor to check and adjust dimensions of new work to suit existing conditions.  
 Do not assume existing structure or details are plumb, square or level.  
 Contractor must notify the Agent of any discrepancies before proceeding.

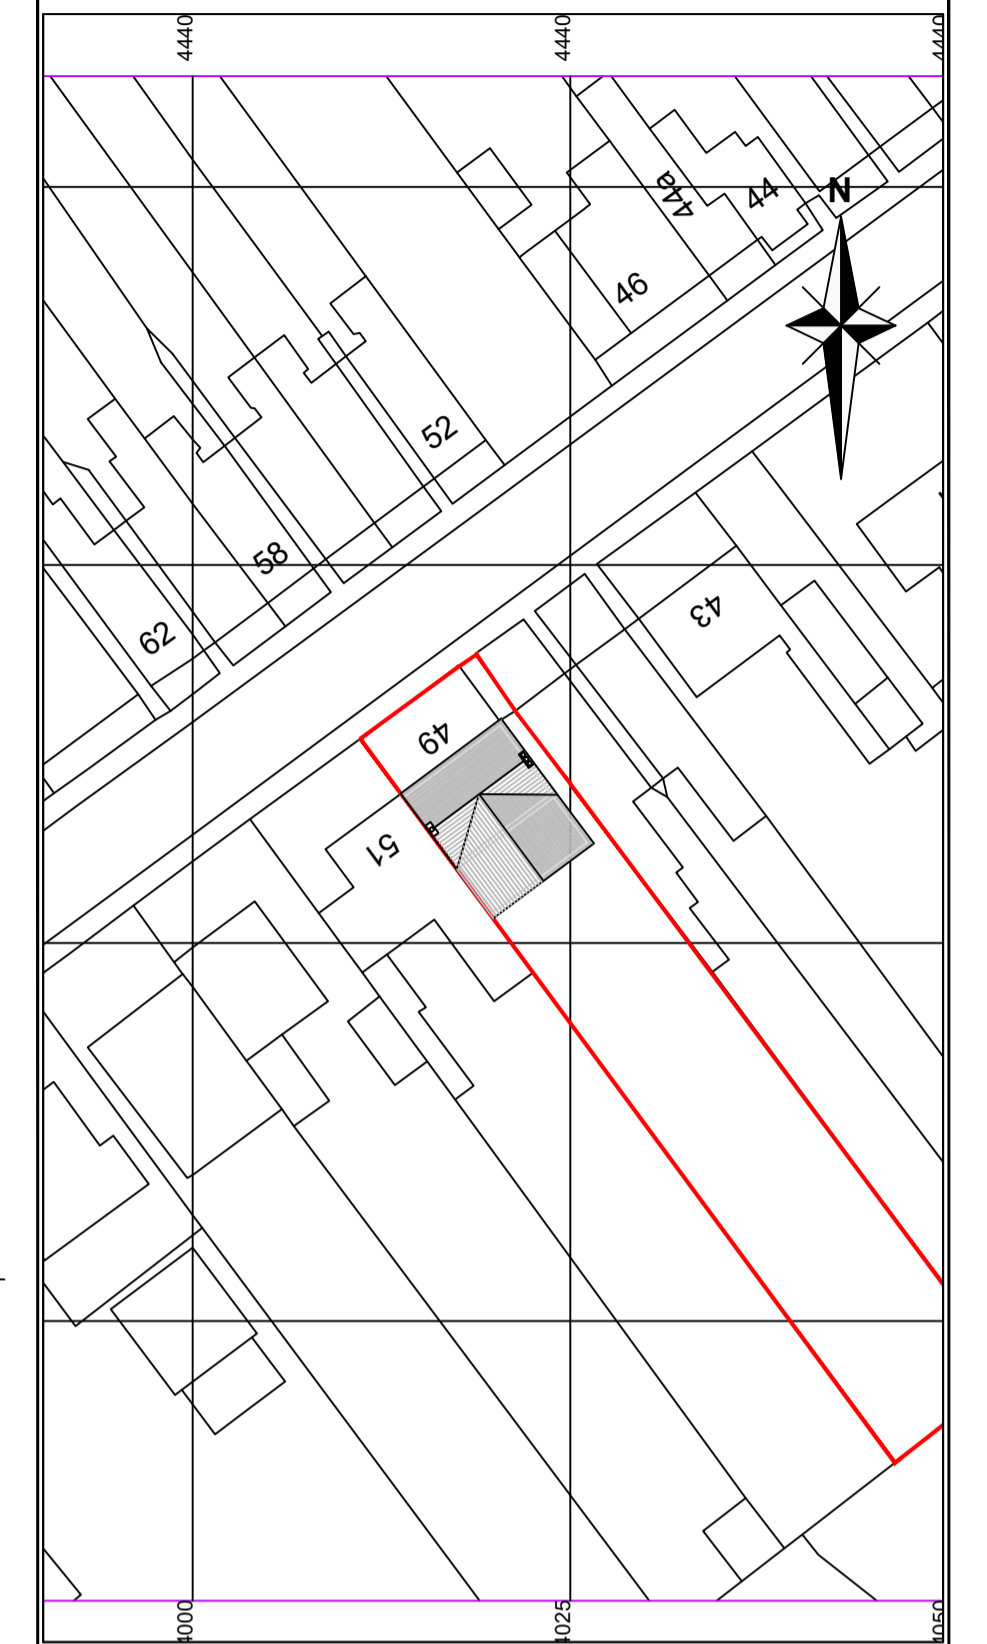


**Block Plan**  
 Scale 1:500

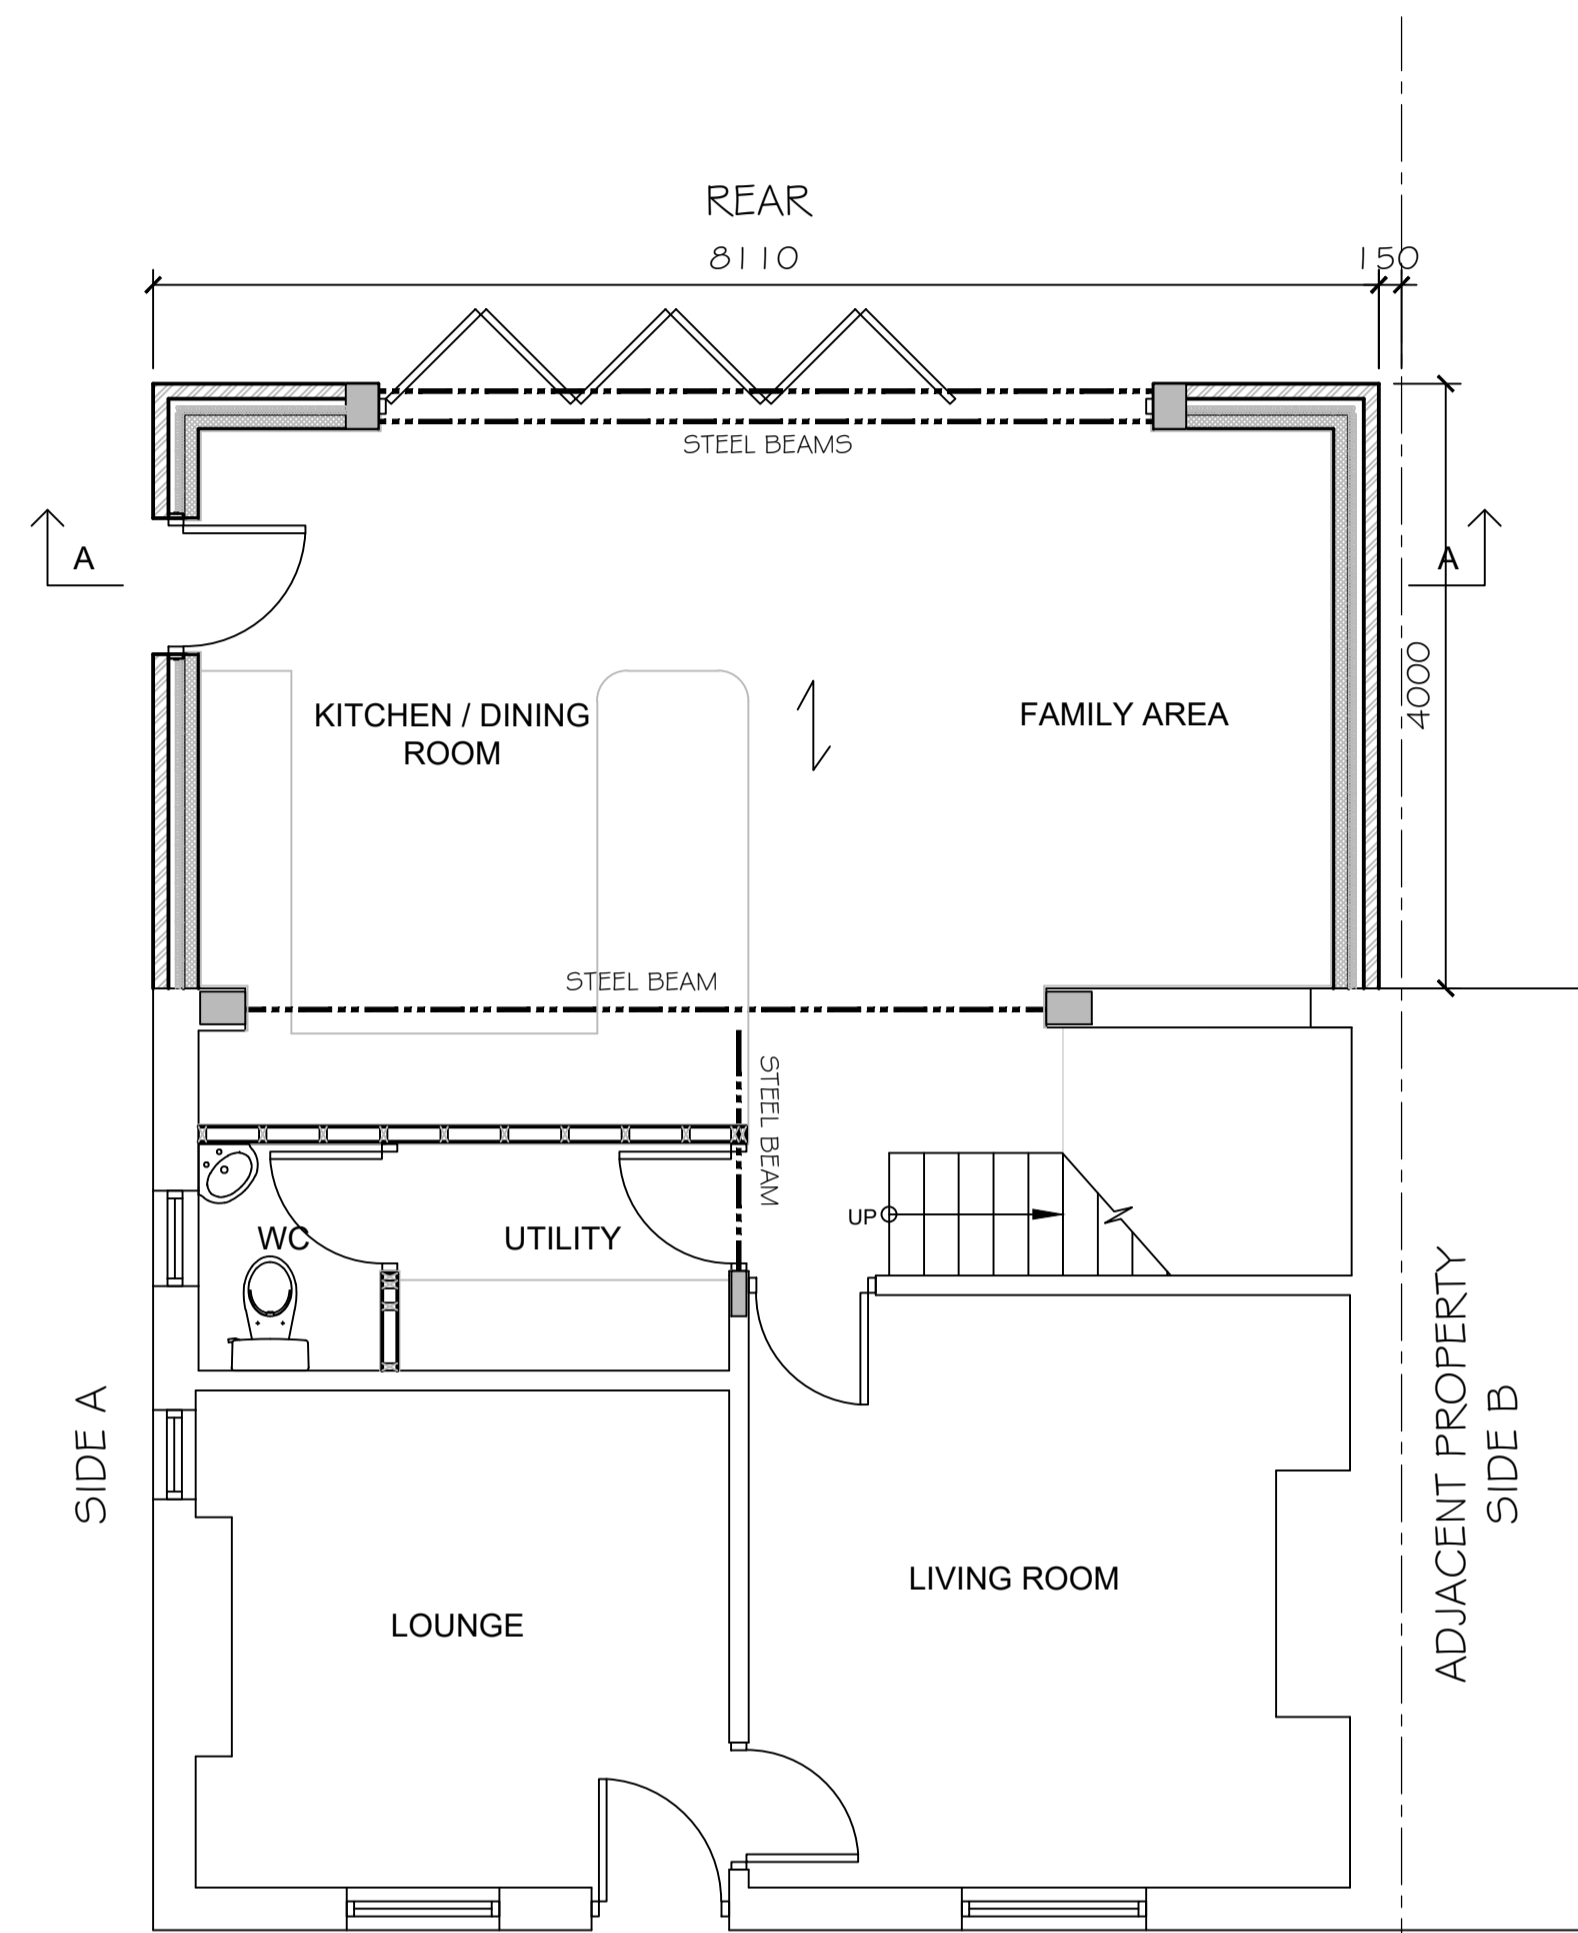

**GROUND FLOOR PLAN**

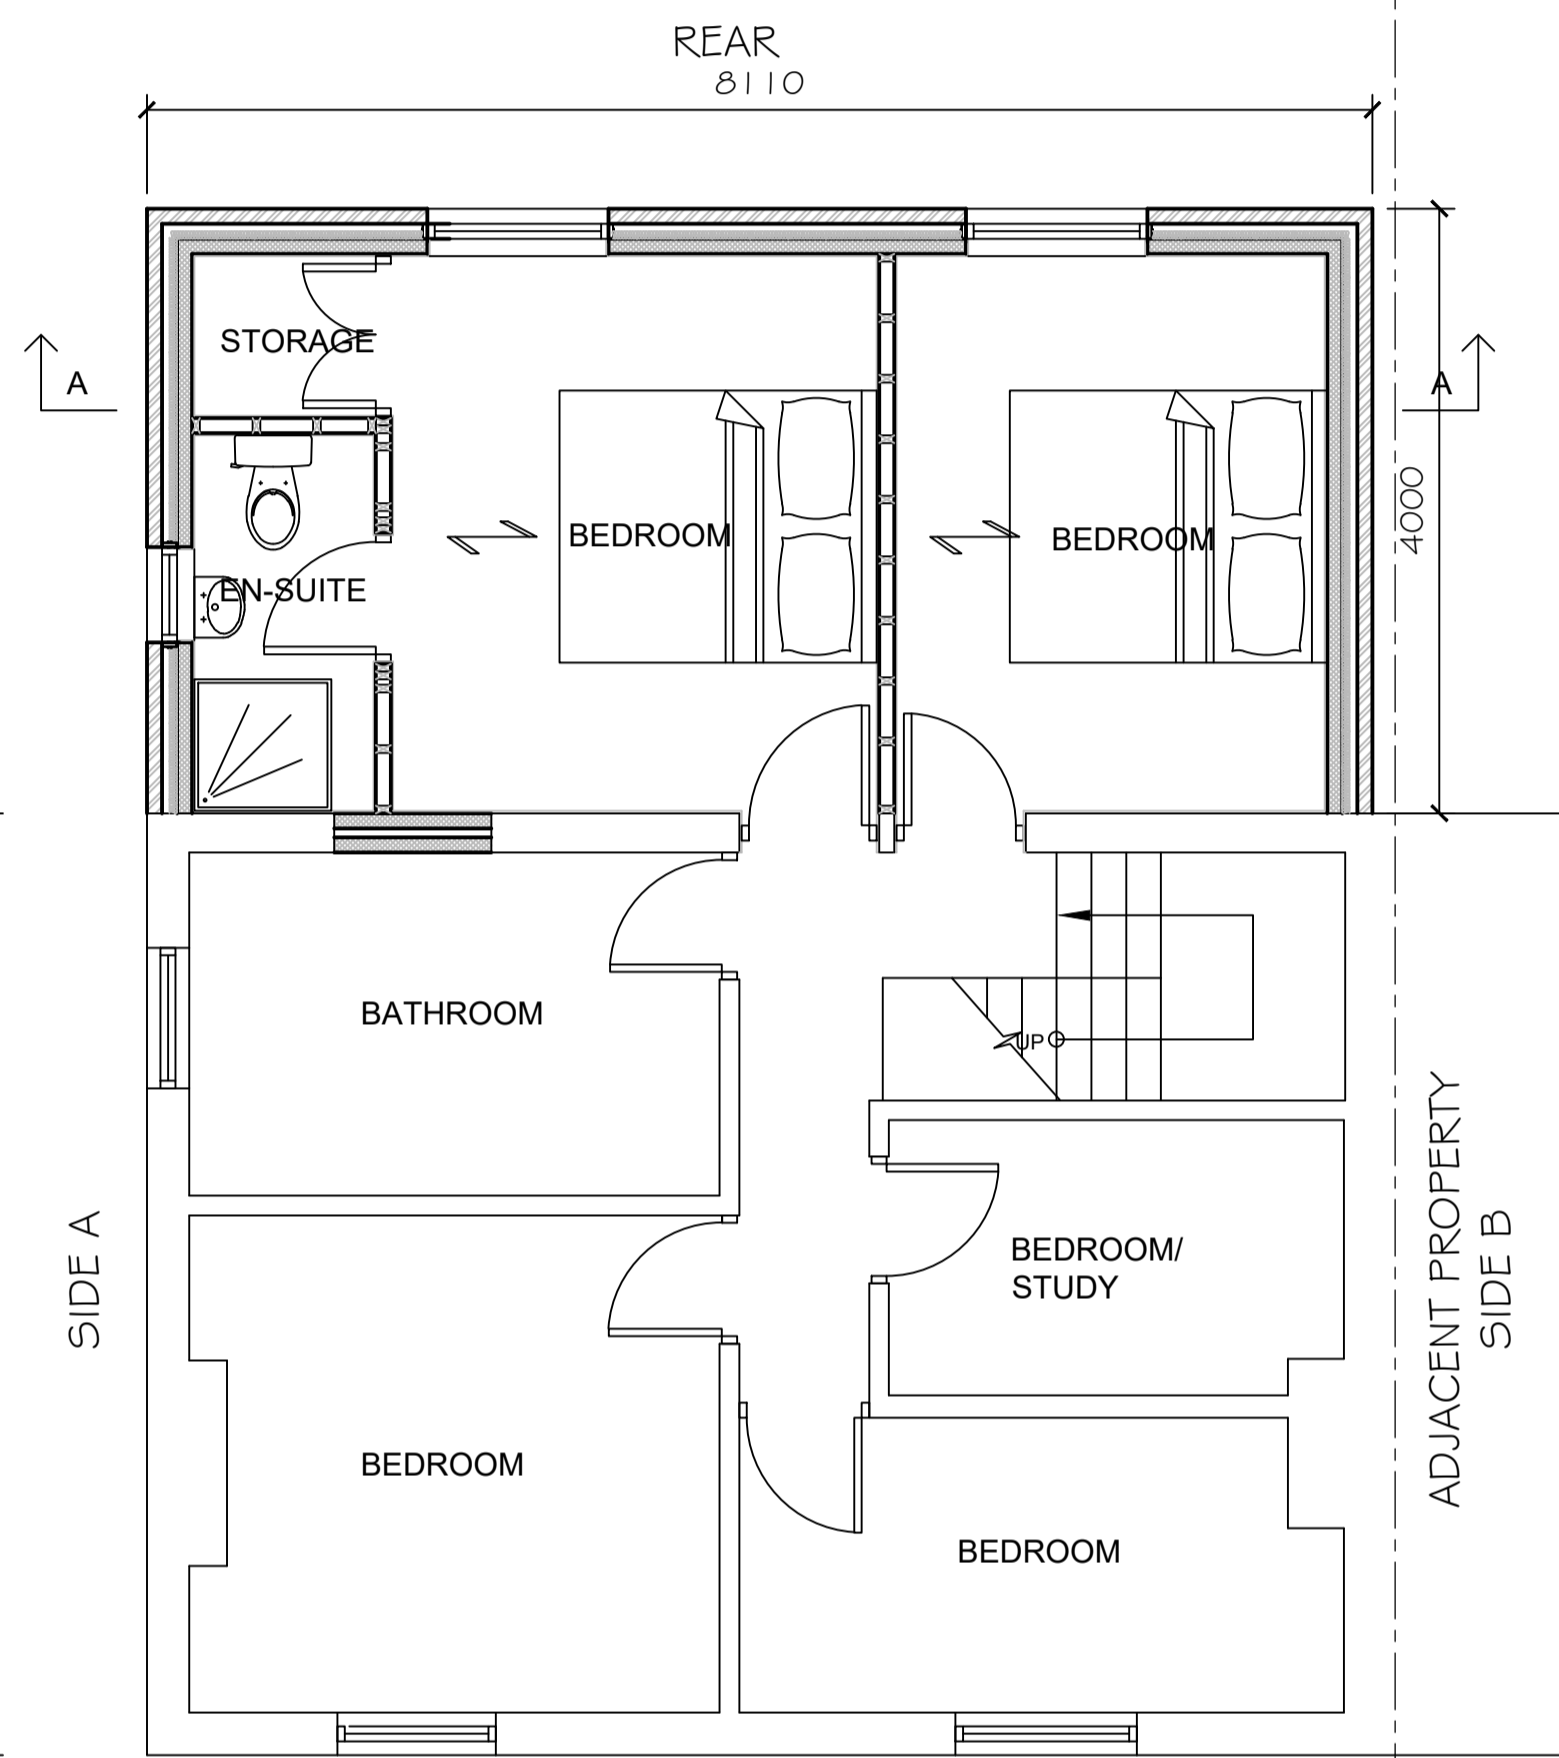

**FIRST FLOOR PLAN**

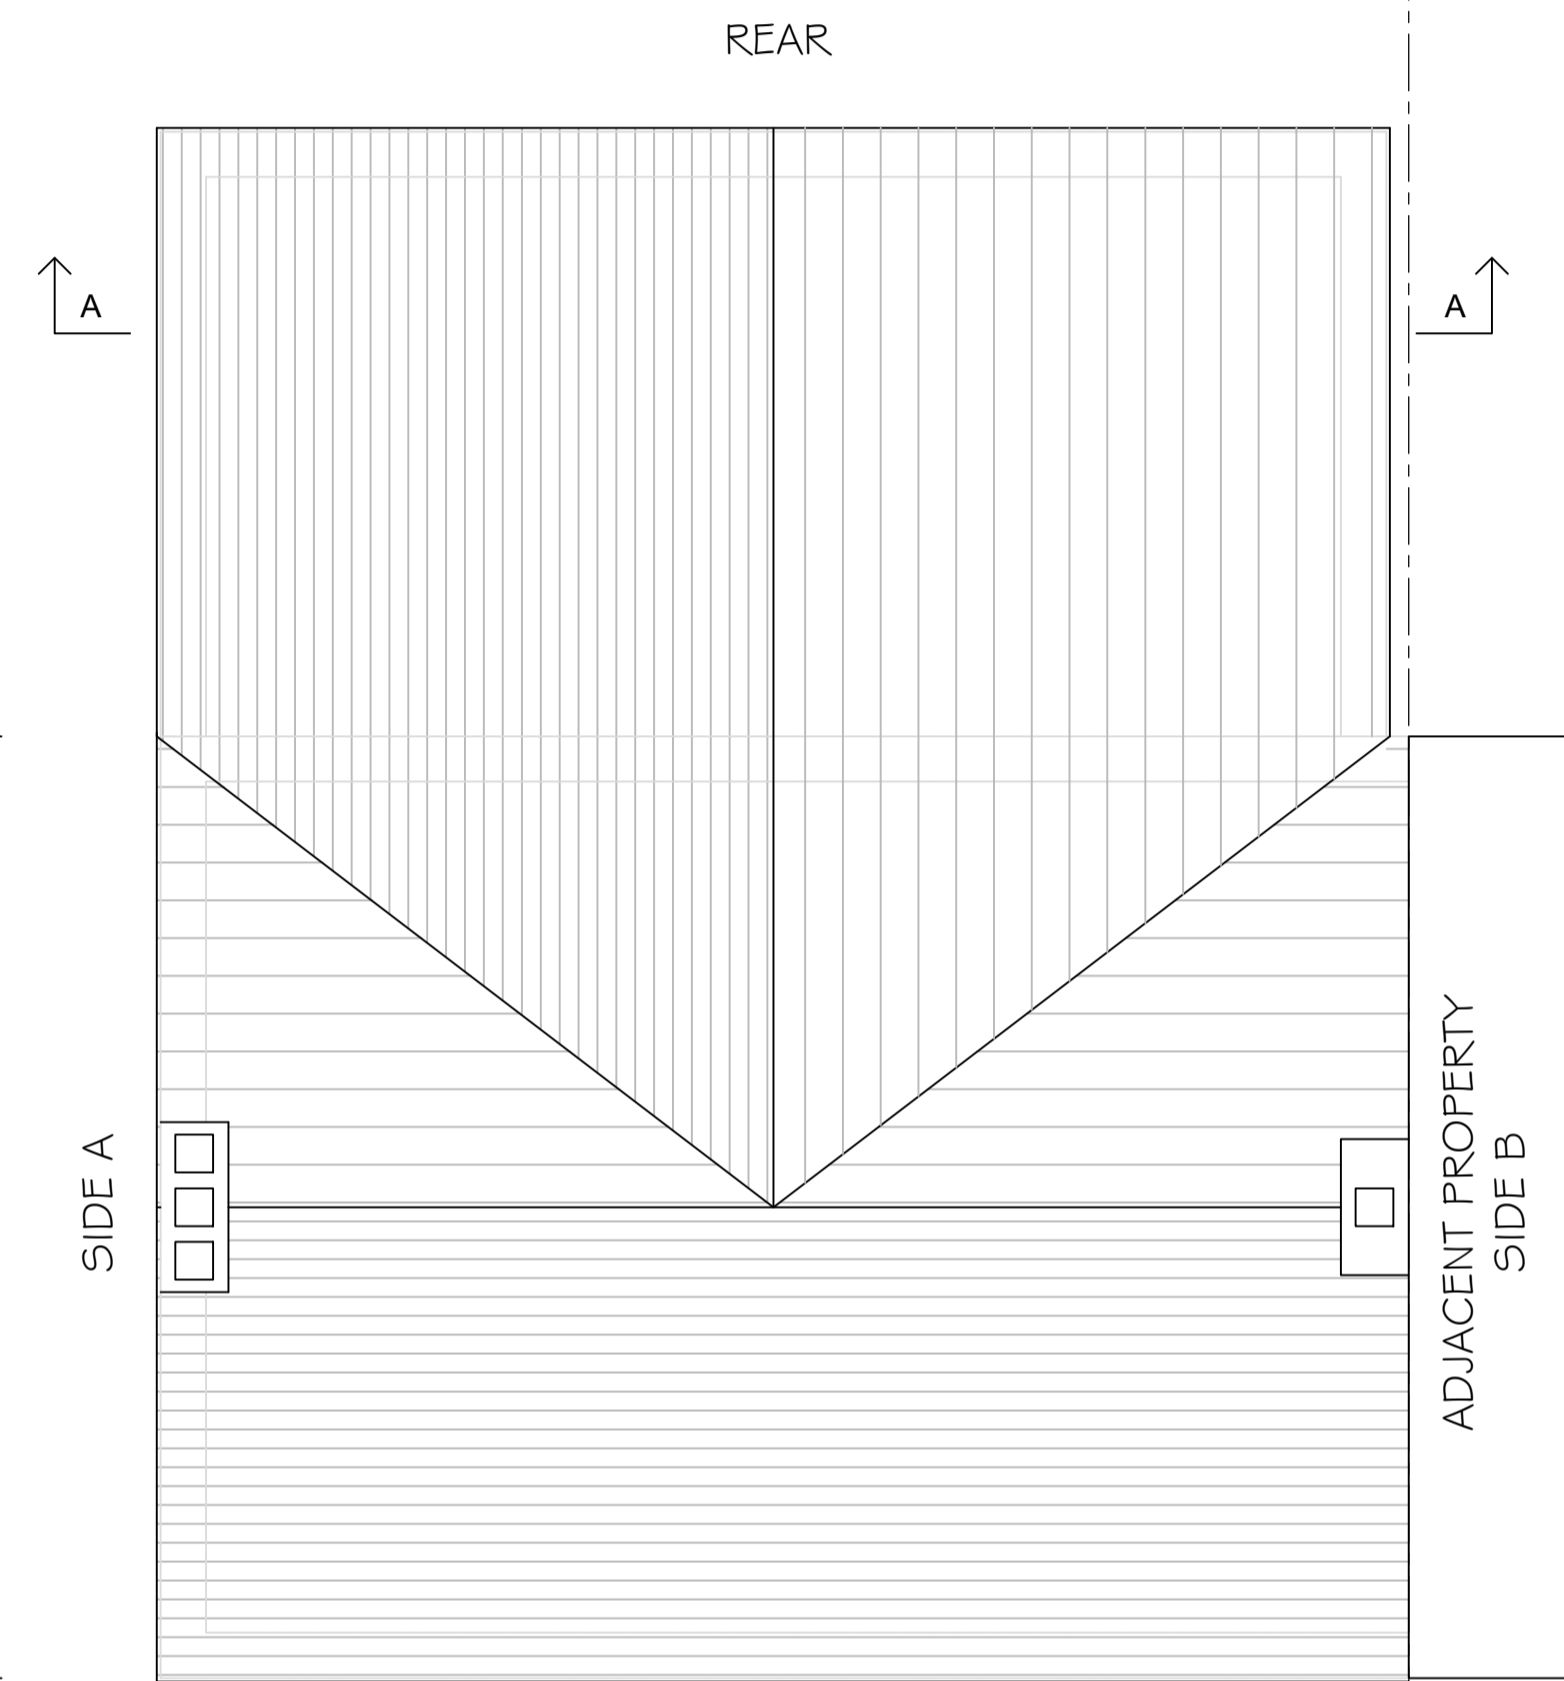

**FRONT ROOF PLAN**

**KEY**

	Span of 50mm x 195mm C16 timber floor joists @450c/c
	Span of 44mm x 195mm C16 timber roof rafters @450c/c
	300 x 215 x 102mm concrete padstone



Rev	By	Chk	App	Date	Description



**ST Architecture and Design Ltd**  
 53 Howitt Street, Haslar,  
 Derbyshire, DE75 7AU.  
 Tel: 07973 520281  
 Email: info@starchitecture.co.uk  
 Web: www.starchitecture.co.uk

Project \_\_\_\_\_

Drawing \_\_\_\_\_

**Proposed General Arrangement Sheet 1**

Drawn by ST Date: \_\_\_\_\_

Designed by ST Date: \_\_\_\_\_

Checked by \_\_\_\_\_ Date: \_\_\_\_\_

Approved by \_\_\_\_\_ Date: \_\_\_\_\_

Drawing No. \_\_\_\_\_ Revision \_\_\_\_\_

Drawing Scale: 1:50 Sheet size A1

DO NOT SCALE FROM DRAWING