




GENERAL NOTES
 Whilst every care has been taken to ensure accuracy, no responsibility will be accepted for any errors contained in this drawing and it should not be relied upon for ordering of any materials.
 All details and dimensions must be checked on-site before any building work or material ordering.
 This drawing is copyright the property of the Client. All dimensions to be checked on site before proceeding.
 Contractor to check and adjust dimensions of new work to suit existing conditions.
 Do not assume existing structure or details are plumb, square or level.
 Contractor must notify the Agent of any discrepancies before proceeding.

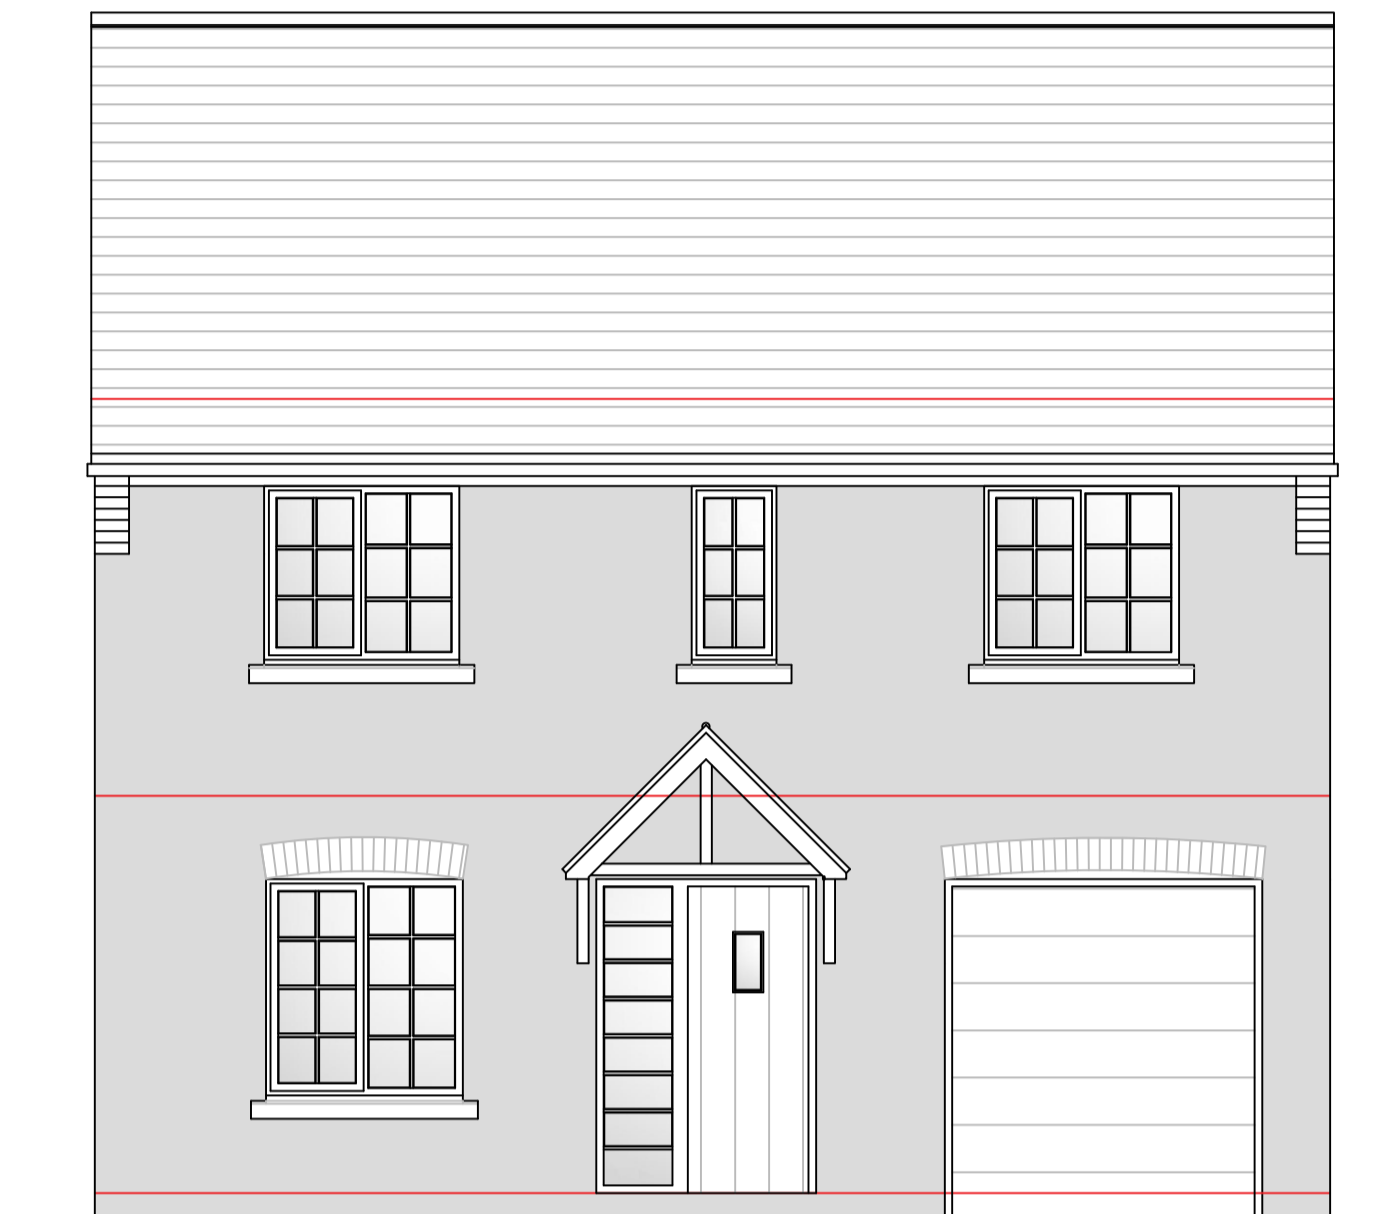


FRONT ELEVATION

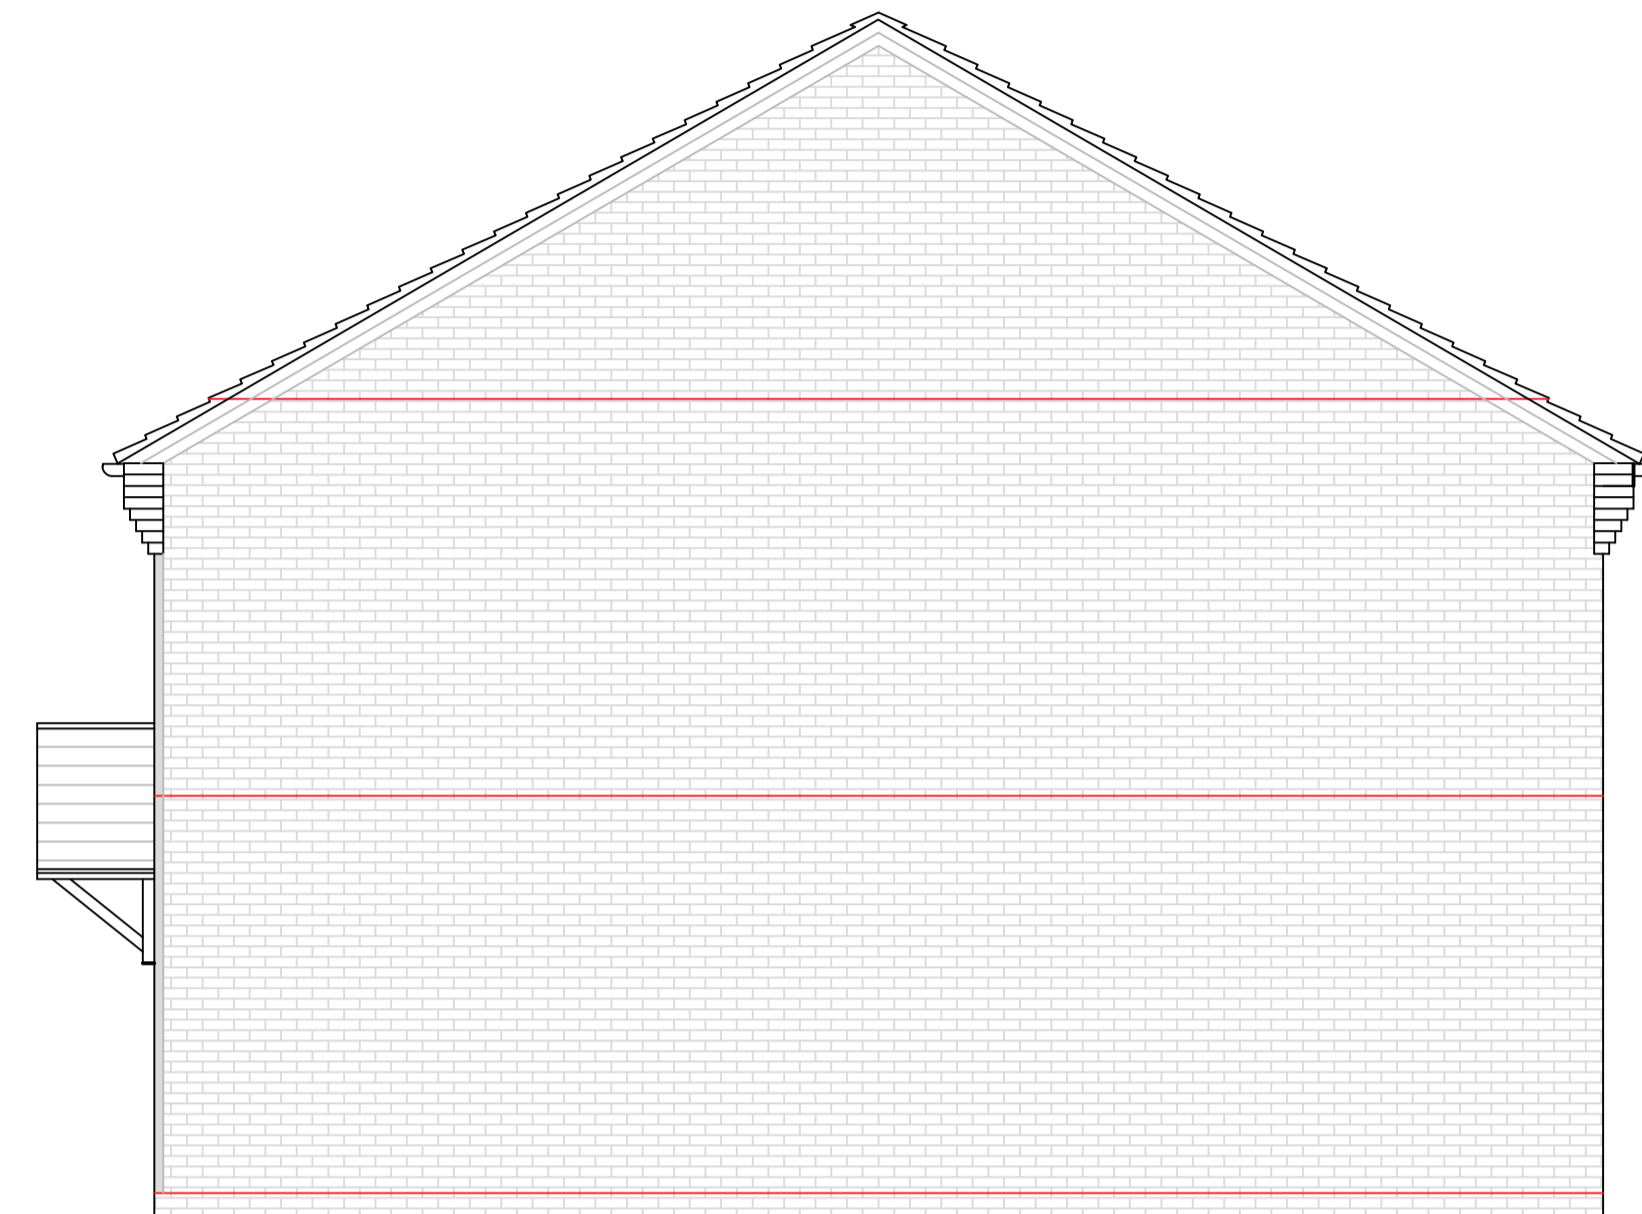

SIDE ELEVATION

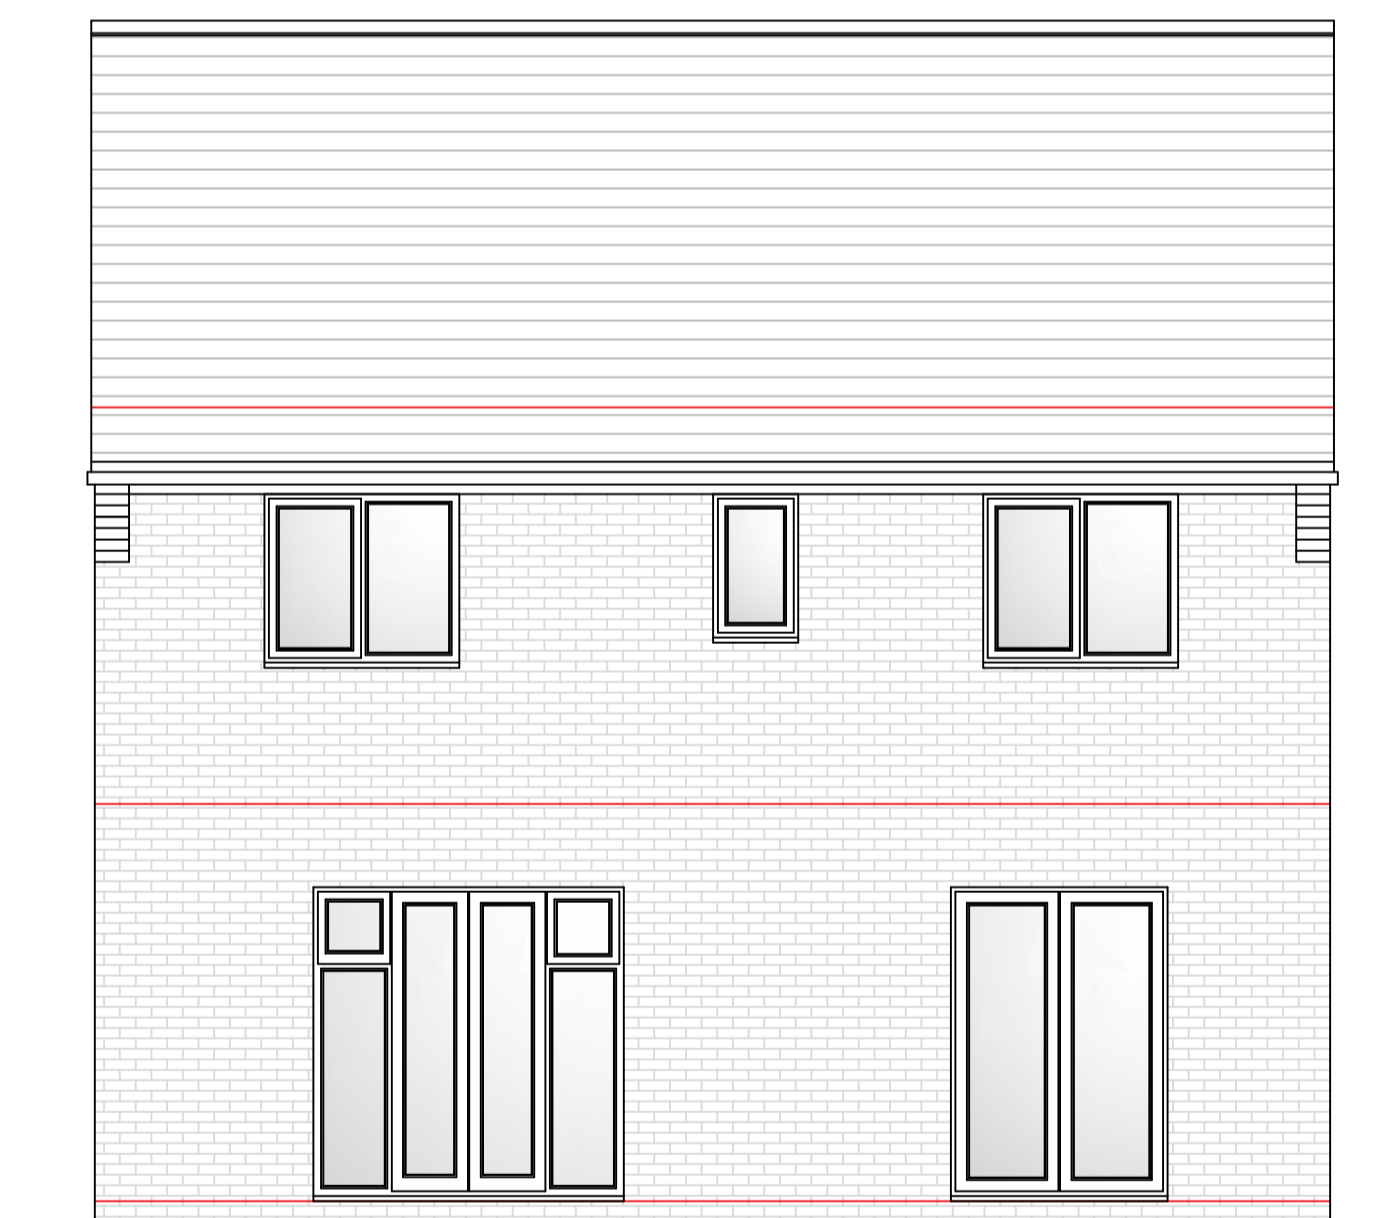

REAR ELEVATION

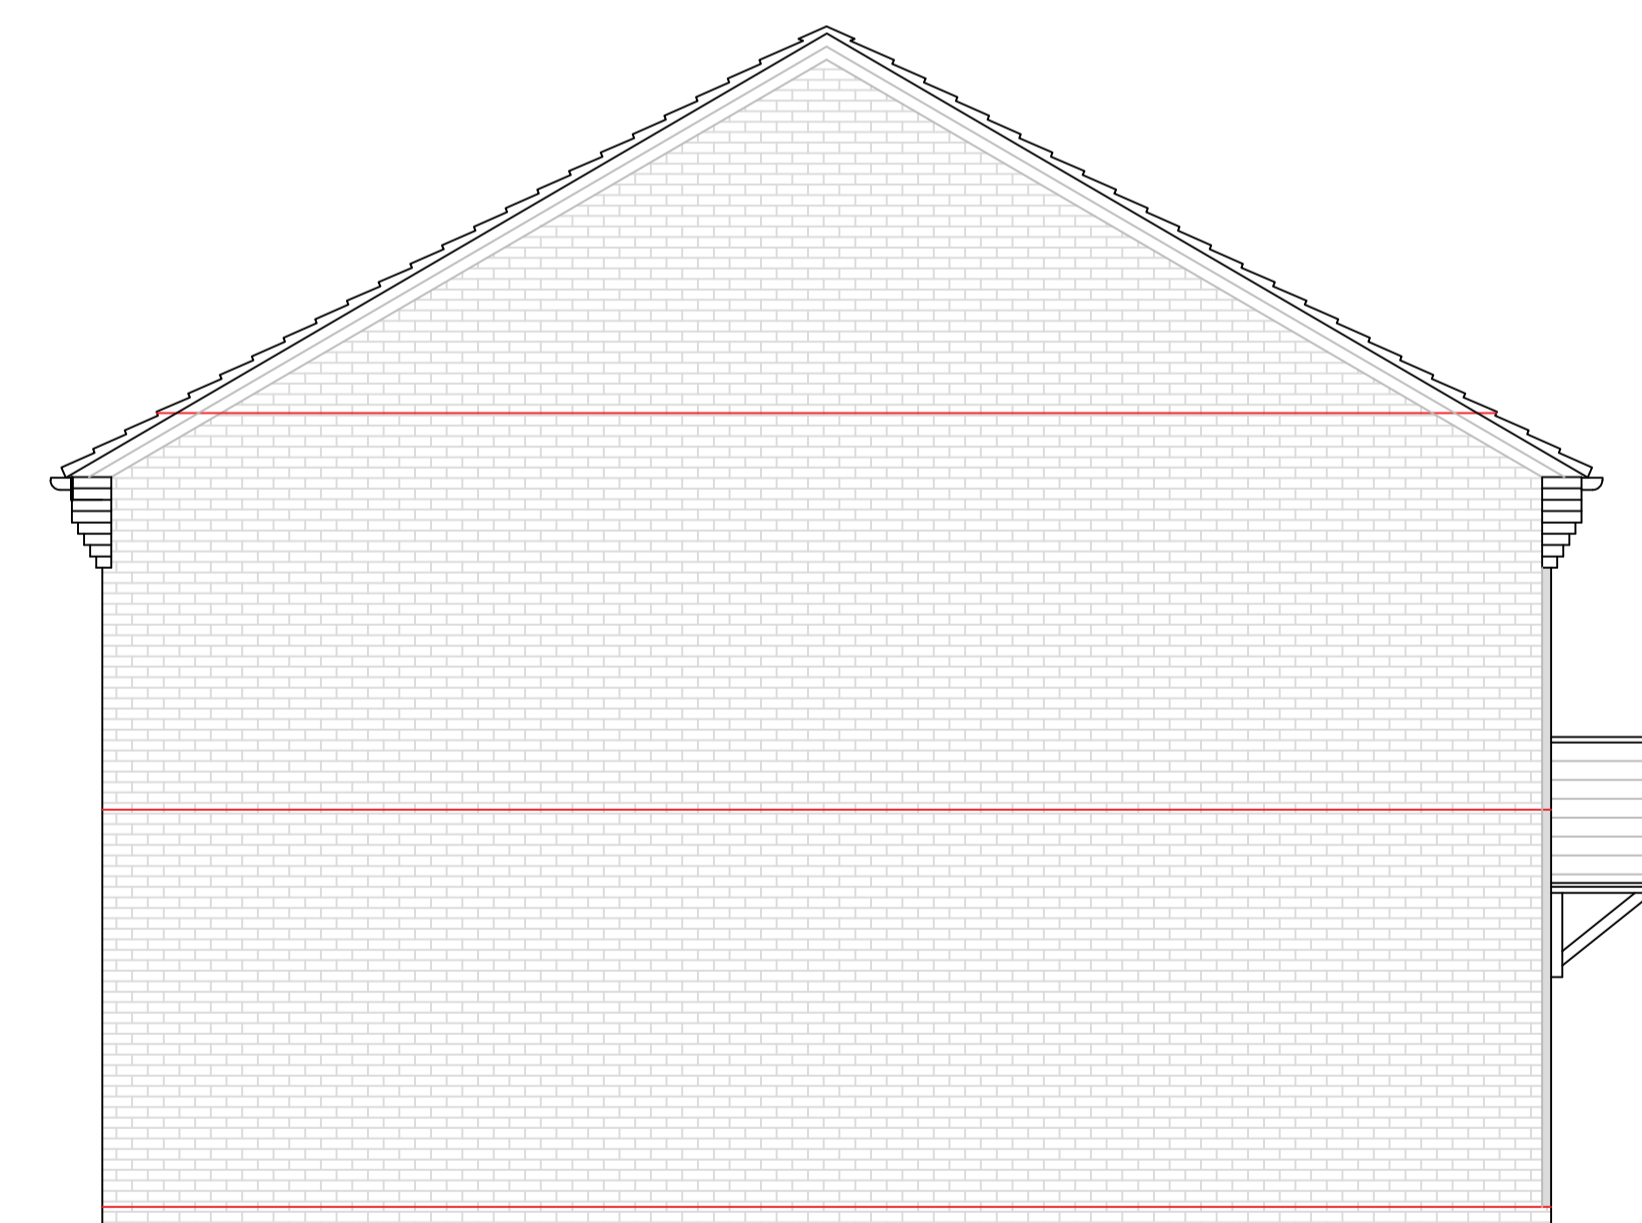

SIDE ELEVATION

Block Plan
 Scale 1:500

| Rev | By | Chk | App | Date | Description |
|-----|----|-----|-----|------|-------------|
| | | | | | |



ST Architecture and Design Ltd
 53 Howitt Street, Heanor,
 Derbyshire, DE75 7AU.
 Tel: 07973 520281
 Email: info@starchitecture.co.uk
 Web: www.starchitecture.co.uk

Project _____

Drawing _____

**Existing General Arrangement
 Sheet 2**

Drawn by ST Date: _____

Designed by ST Date: _____

Checked by _____ Date: _____

Approved by _____ Date: _____

Drawing No. _____ Revision _____

_____ -

Drawing Scale: 1:50 Sheet size A1

DO NOT SCALE FROM DRAWING

