


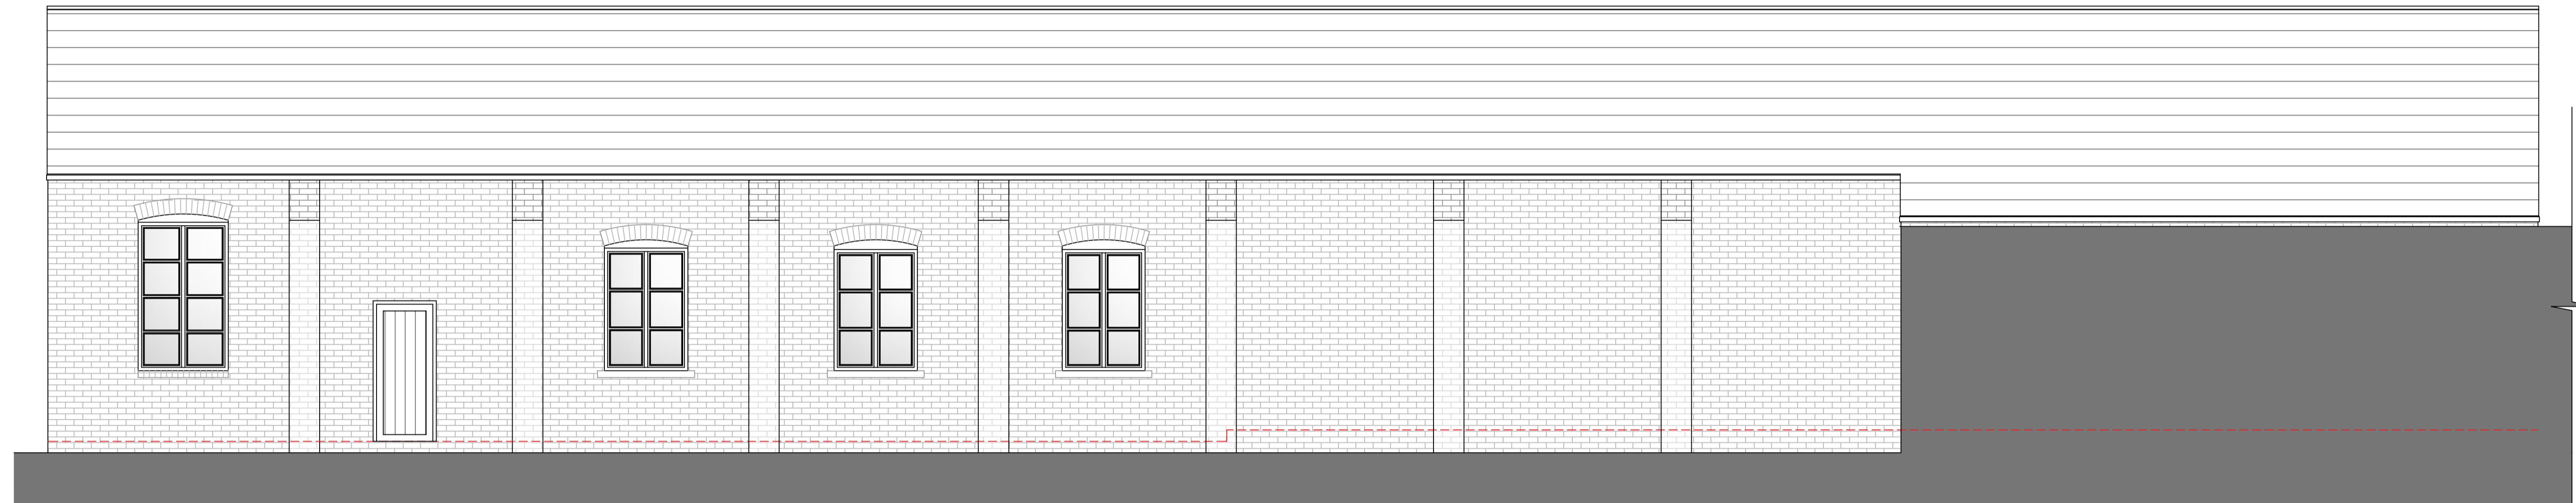

FRONT ELEVATION



REAR ELEVATION




SIDE A



SIDE B

**GENERAL NOTES**  
 Whilst every care has been taken to ensure accuracy, no responsibility will be accepted for any errors contained in this drawing and it should not be relied upon for ordering of any materials.  
 All details and dimensions must be checked on-site before any building work or material ordering.  
 This drawing is copyright the property of the Client. All dimensions to be checked on site before proceeding.  
 Contractor to check and adjust dimensions of new work to suit existing conditions.  
 Do not assume existing structure or details are plumb, square or level.  
 Contractor must notify the Agent of any discrepancies before proceeding.

Rev	By	Chk	App	Date	Description



**ST ARCHITECTURE & DESIGN**

ST Architecture and Design Ltd  
 53 Howitt Street, Heanor,  
 Derbyshire, DE75 7AU.  
 Tel: 07973 520281  
 Email: info@starchitecture.co.uk  
 Web: www.starchitecture.co.uk

Project

---

Drawing

**Proposed General Arrangement Elevations**

Drawn by	ST	Date:	15/03/19
Designed by	ST	Date:	21/03/19
Checked by		Date:	
Approved by		Date:	

Drawing No.	Revision
STA_	-

Drawing Scale: 1:50 Sheet size A1

**DO NOT SCALE FROM DRAWING**